



一层平面图 1:150

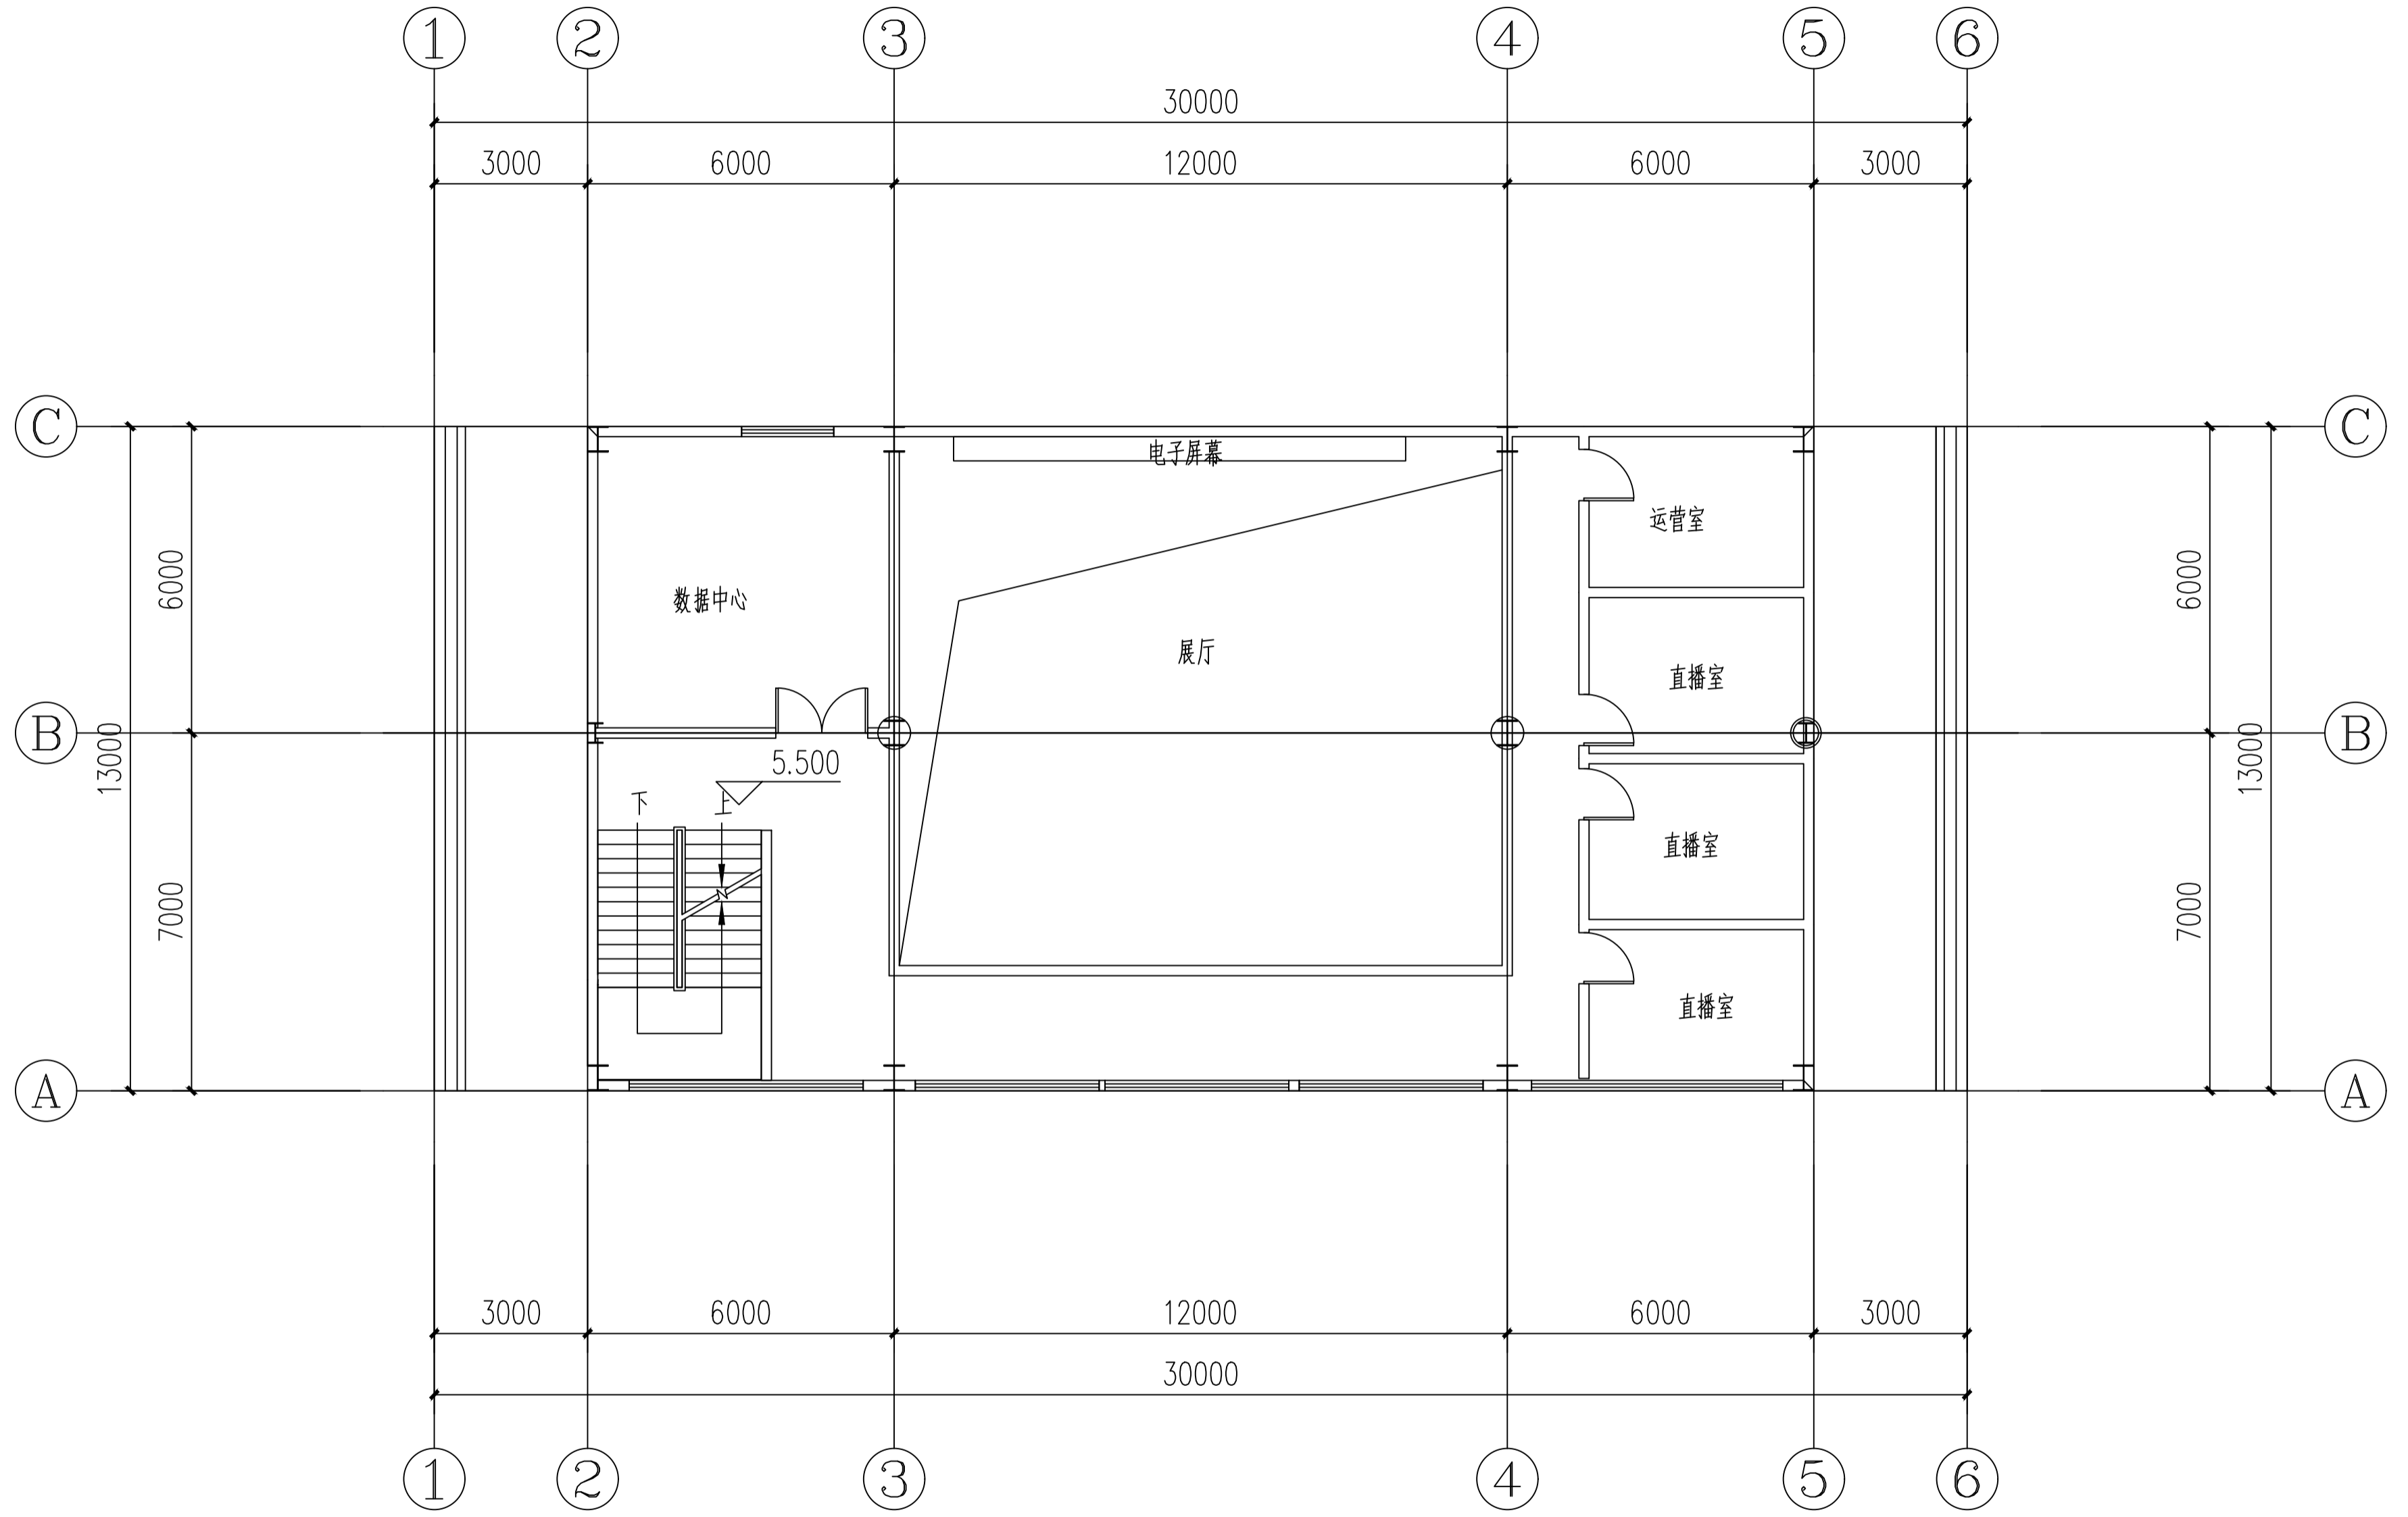

二层平面图 1:150

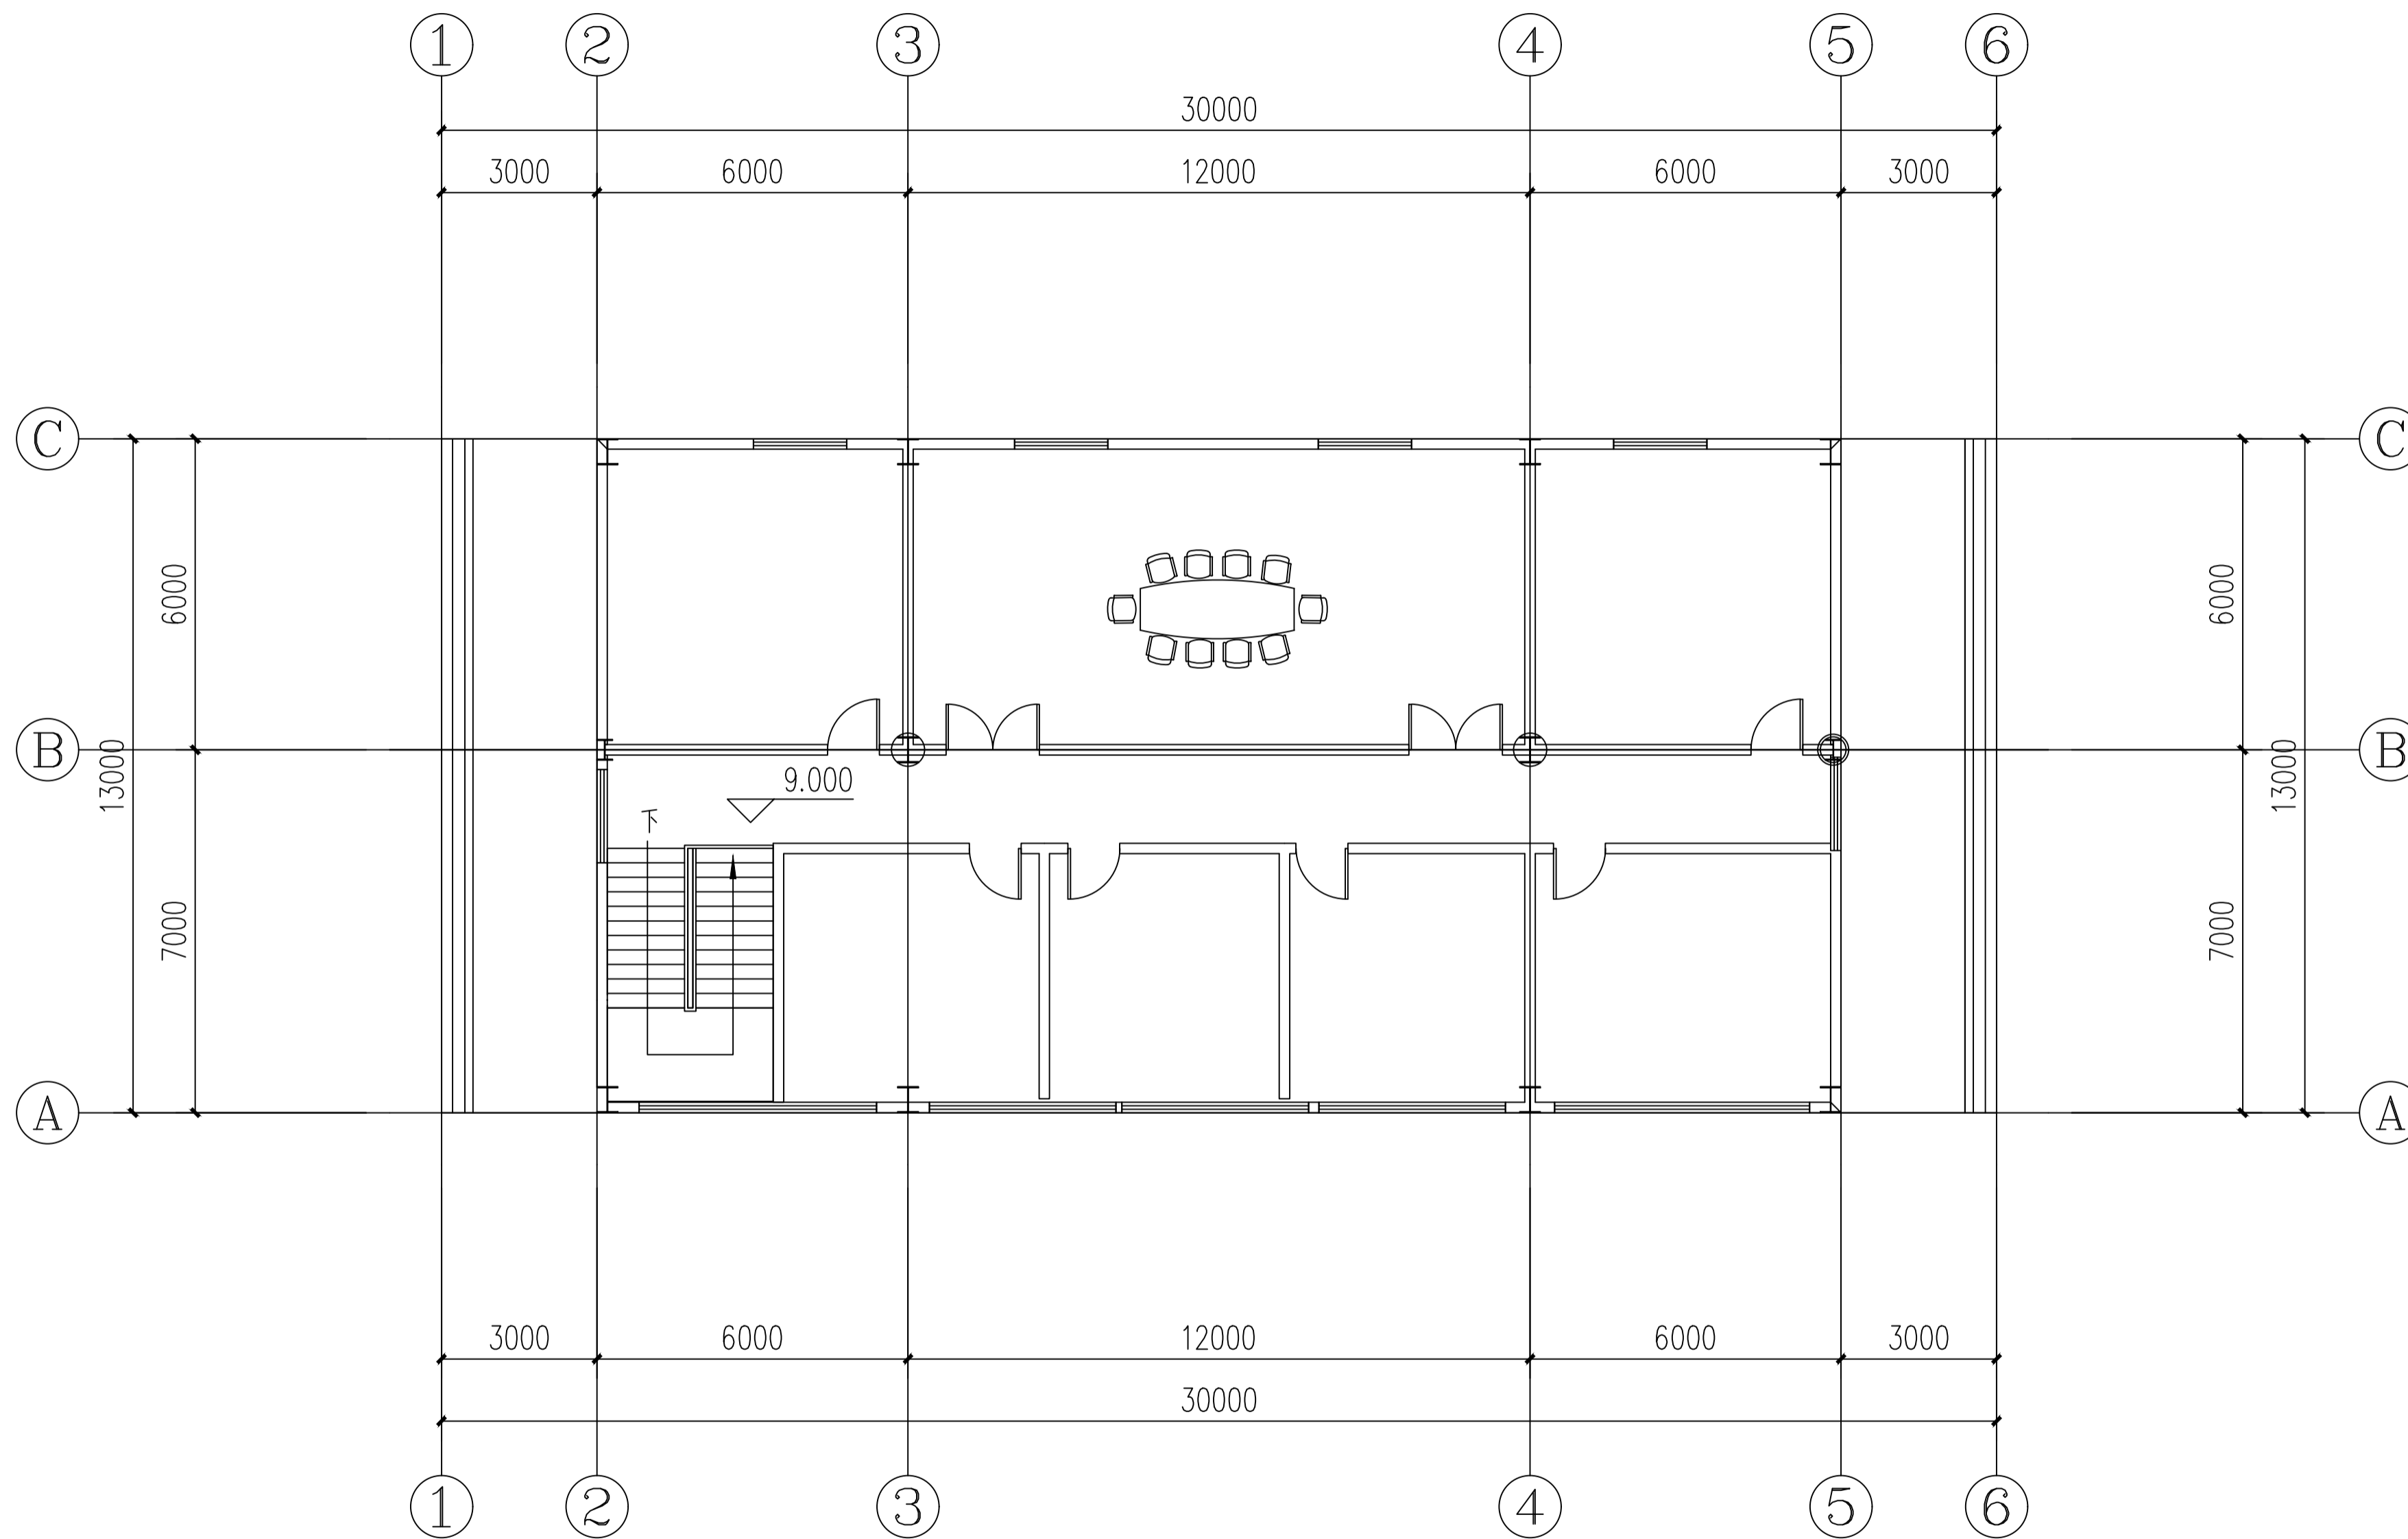

三层平面图 1:150