


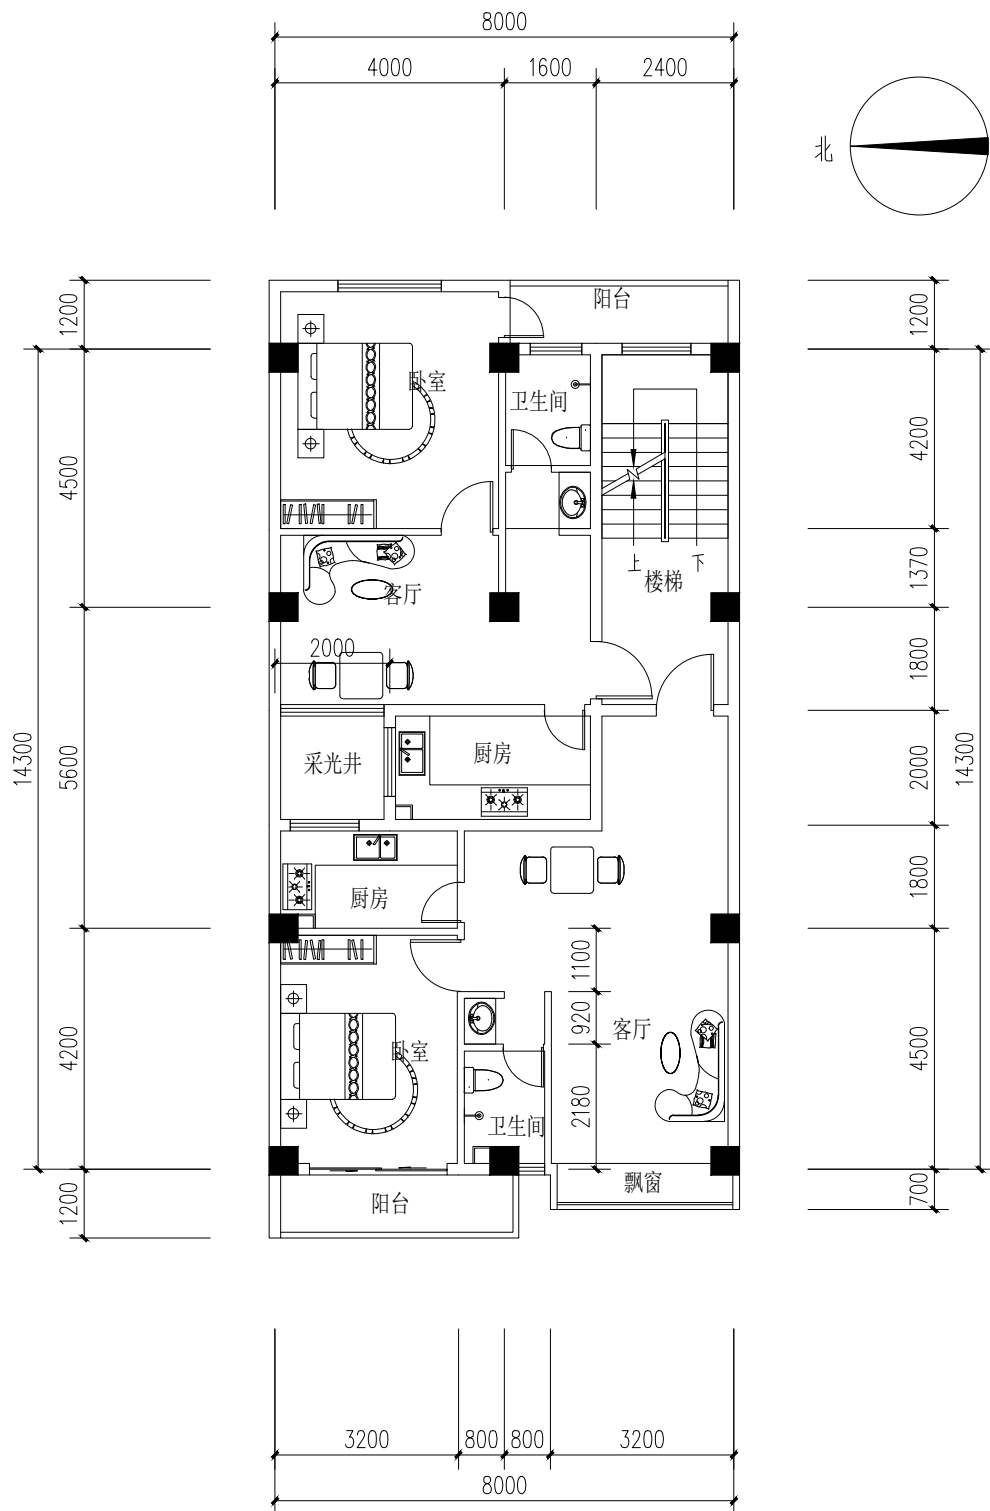

五、六层平面布局图 1 : 1 0 0